


File Name: Z:\JOBS\4501-5000\4501-4550\4514 Stratford Primary School Safety Improvements\Drawing\DWG-4514-01_100-483.dwg - C1-6 Plot Date: 02/10/2023 Plot Time: 16:38

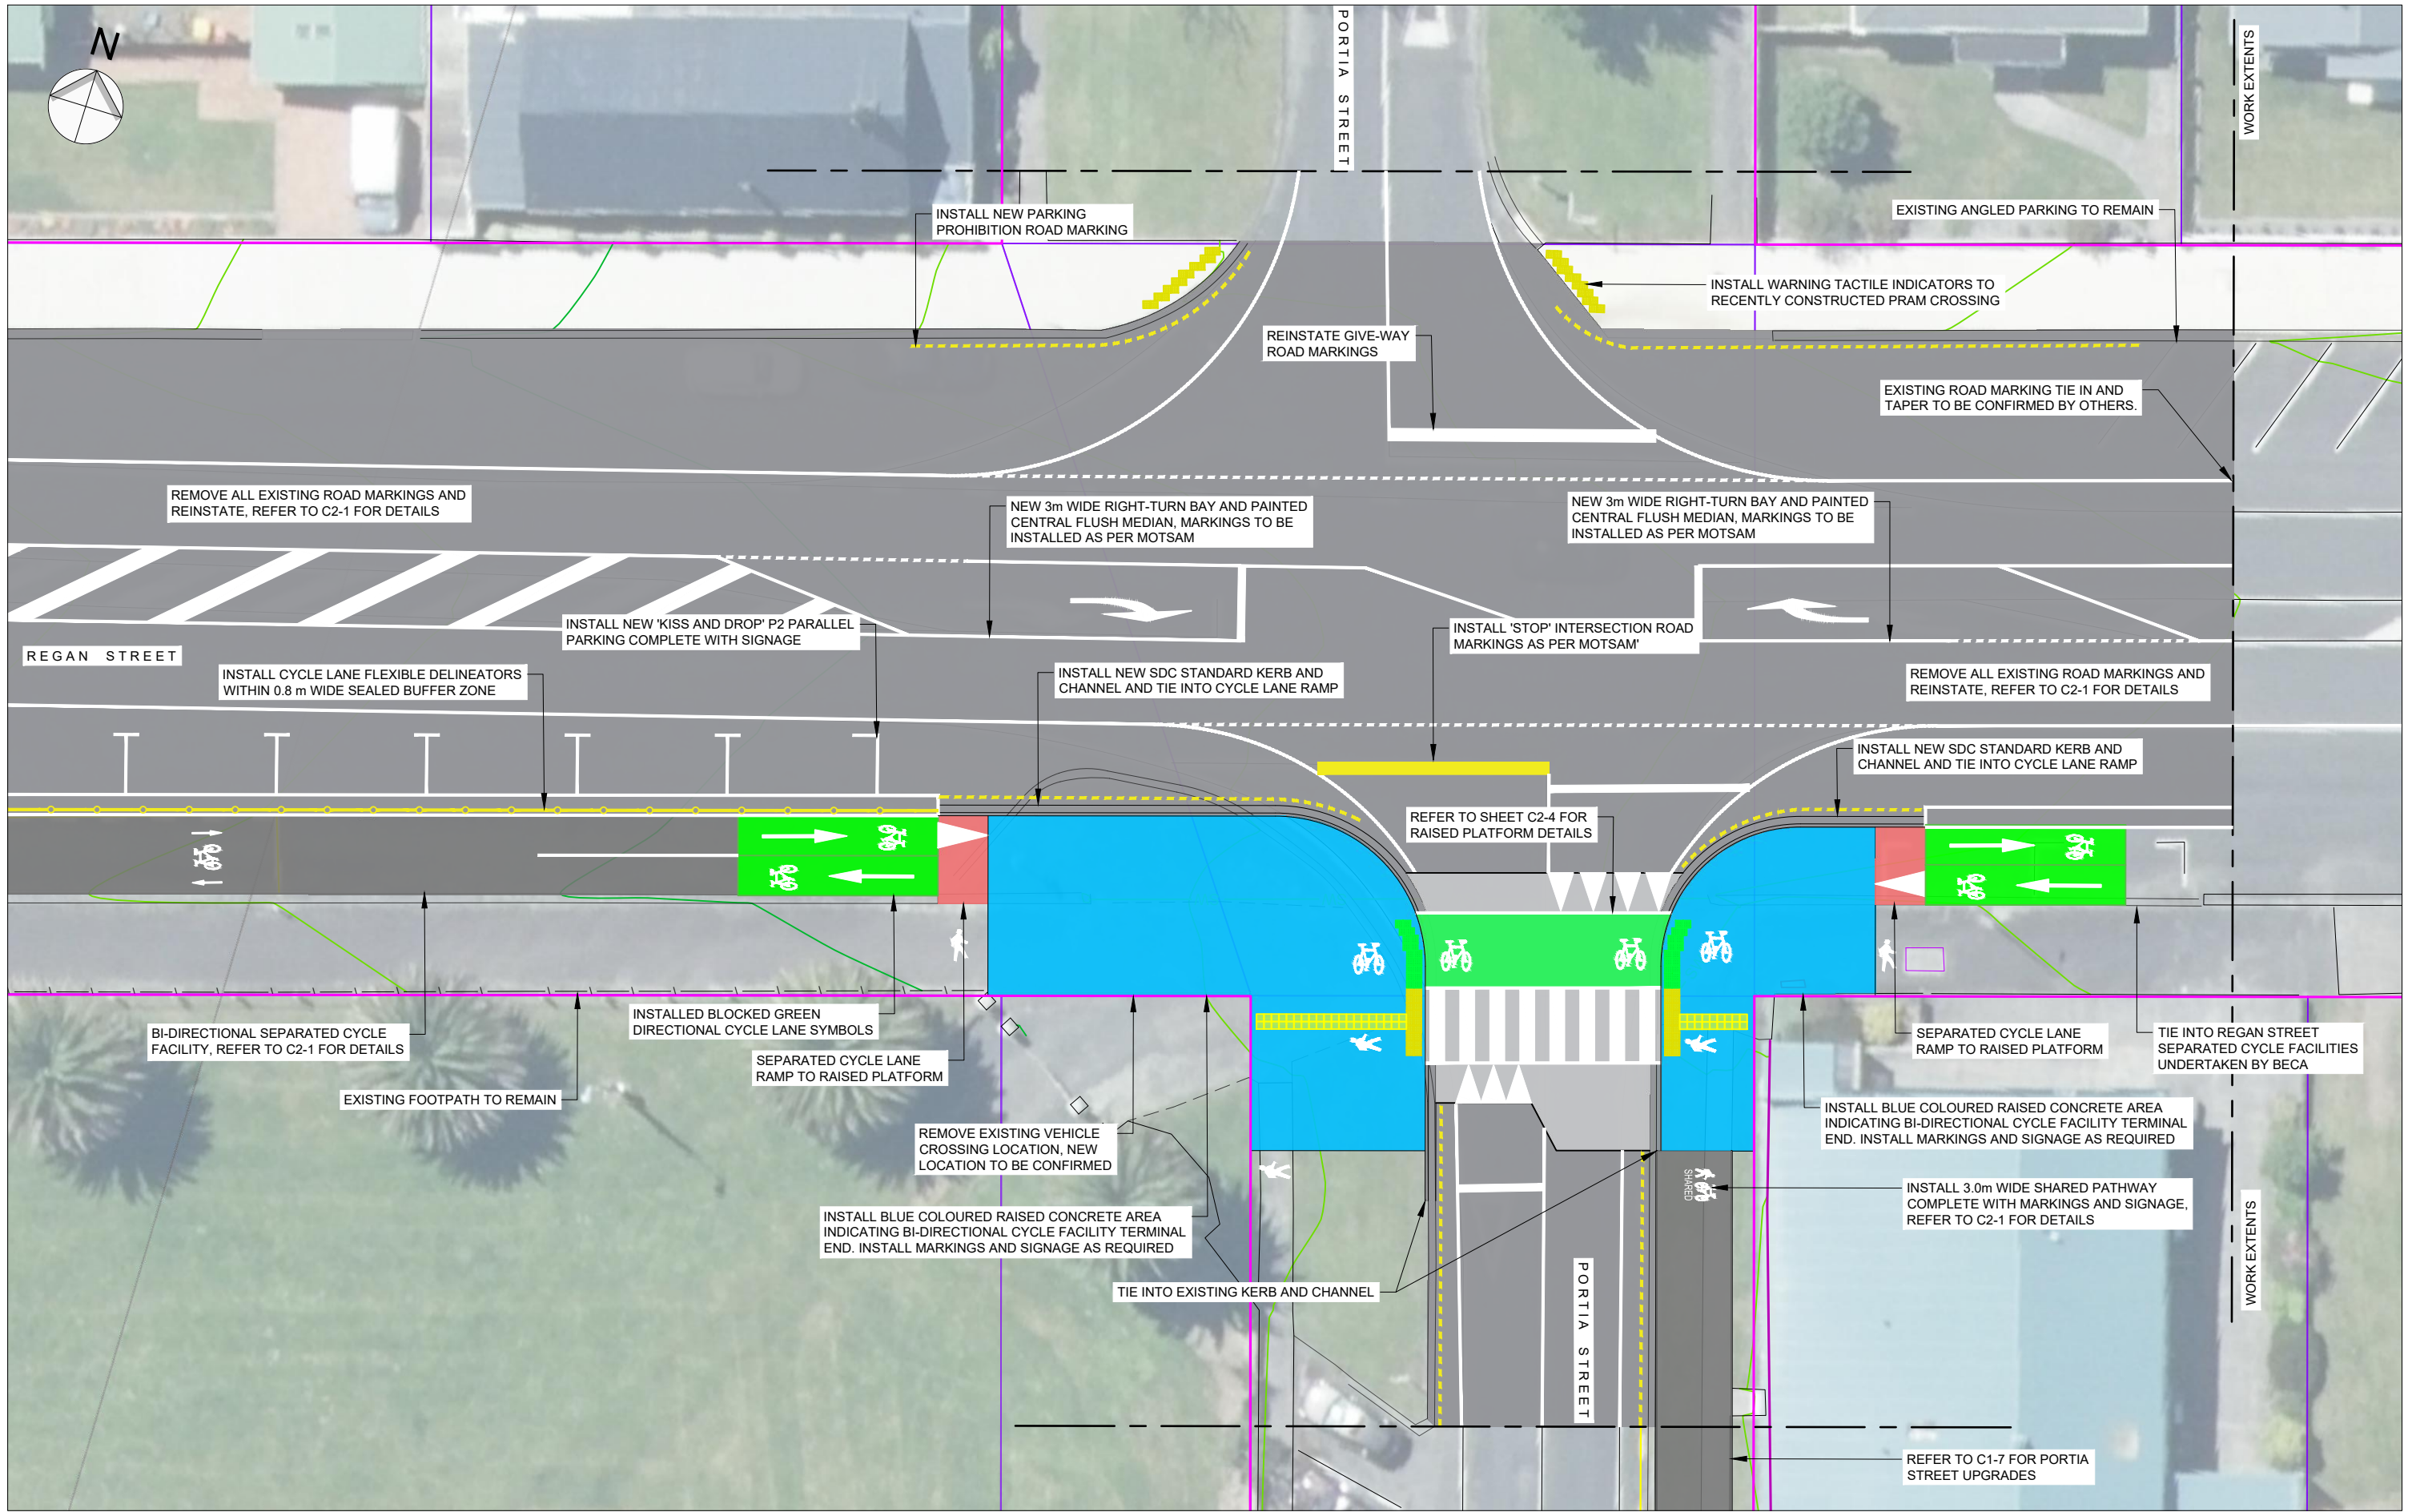

REGAN STREET/PORTIA STREET LAYOUT PLAN
SCALE 1:250

PRELIMINARY



3 DAVIDSON STREET
NEW PLYMOUTH 4310
Ph. 06 759 0999
© COPYRIGHT RED JACKET LTD

02.10.23	H	PRELIMINARY	MM	CM	-	-
DATE	REV	REV RECORD	BY	CHD	VER	APP

Client
STRATFORD DISTRICT COUNCIL

Project
**MINOR SAFETY IMPROVEMENTS
PRELIMINARY DESIGN
REGAN/PORTIA STREET
STRATFORD**

Sheet Title
**PROPOSED REGAN
STREET/PORTIA STREET
INTERSECTION LAYOUT PLAN**

Drawing No. 100-483		A3
Job No. 4514	Sheet No. C1-6	REV. H